



GROUND FLOOR PLAN

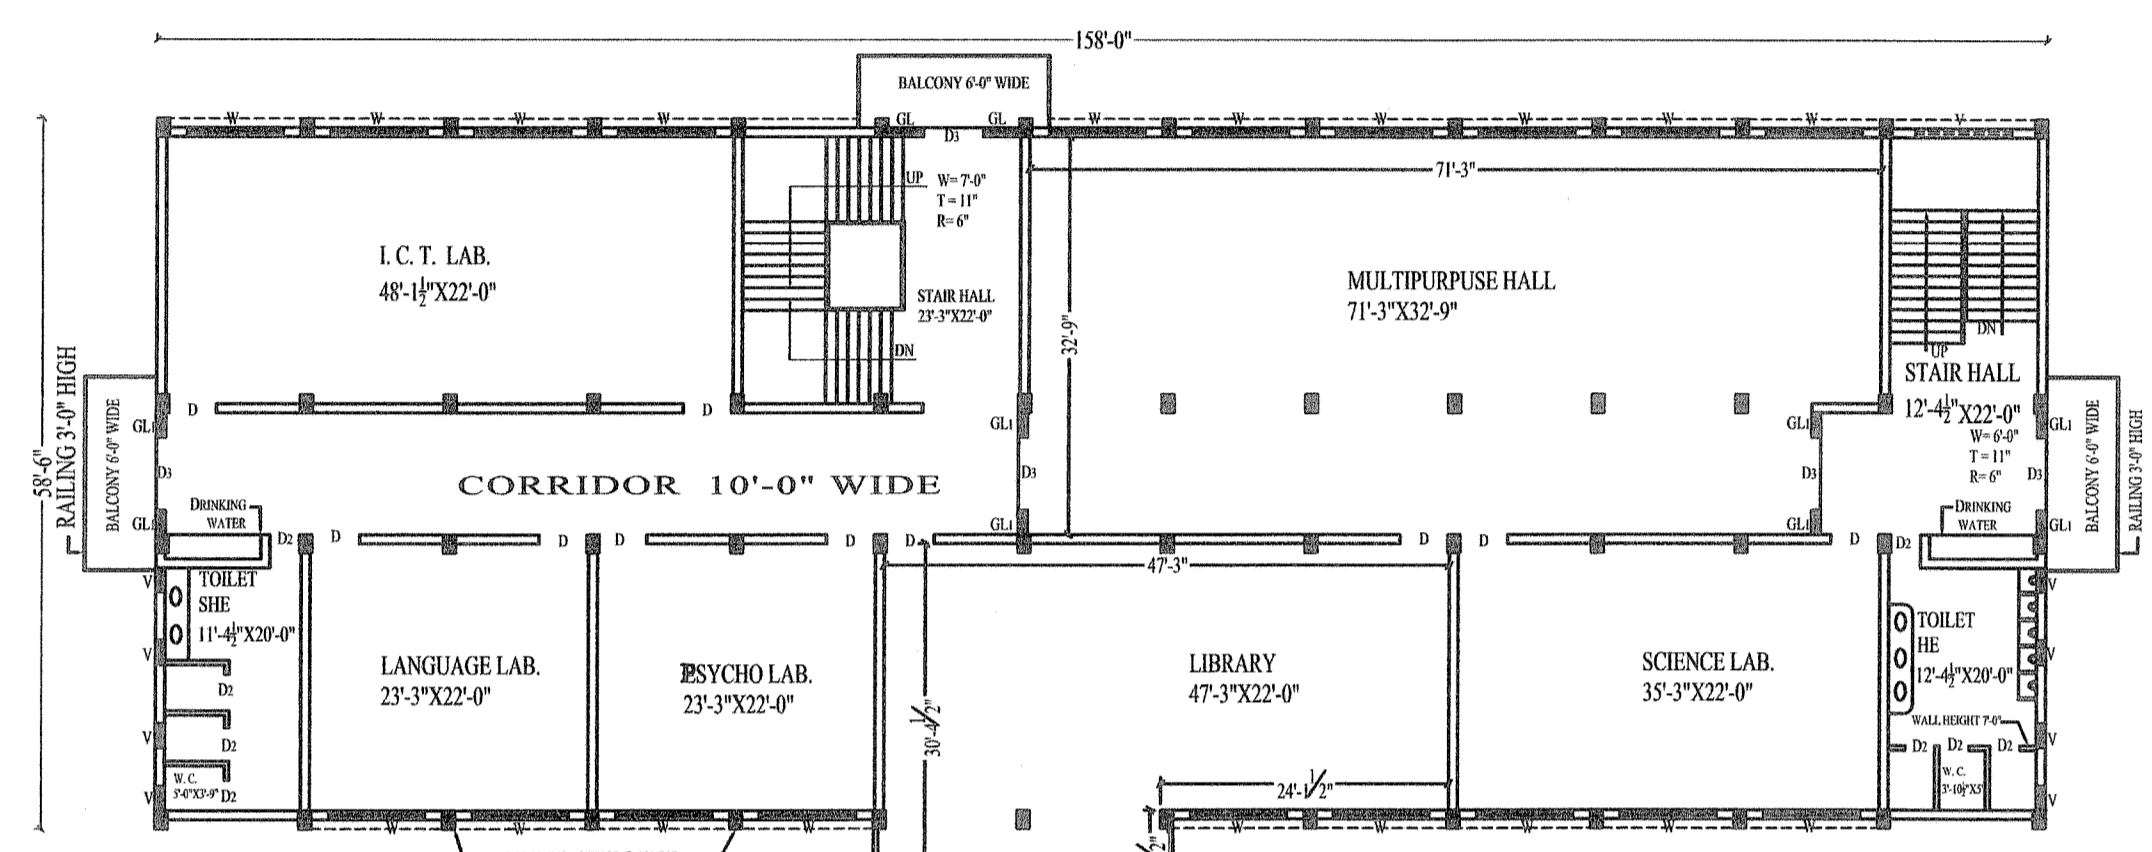

FIRST FLOOR PLAN

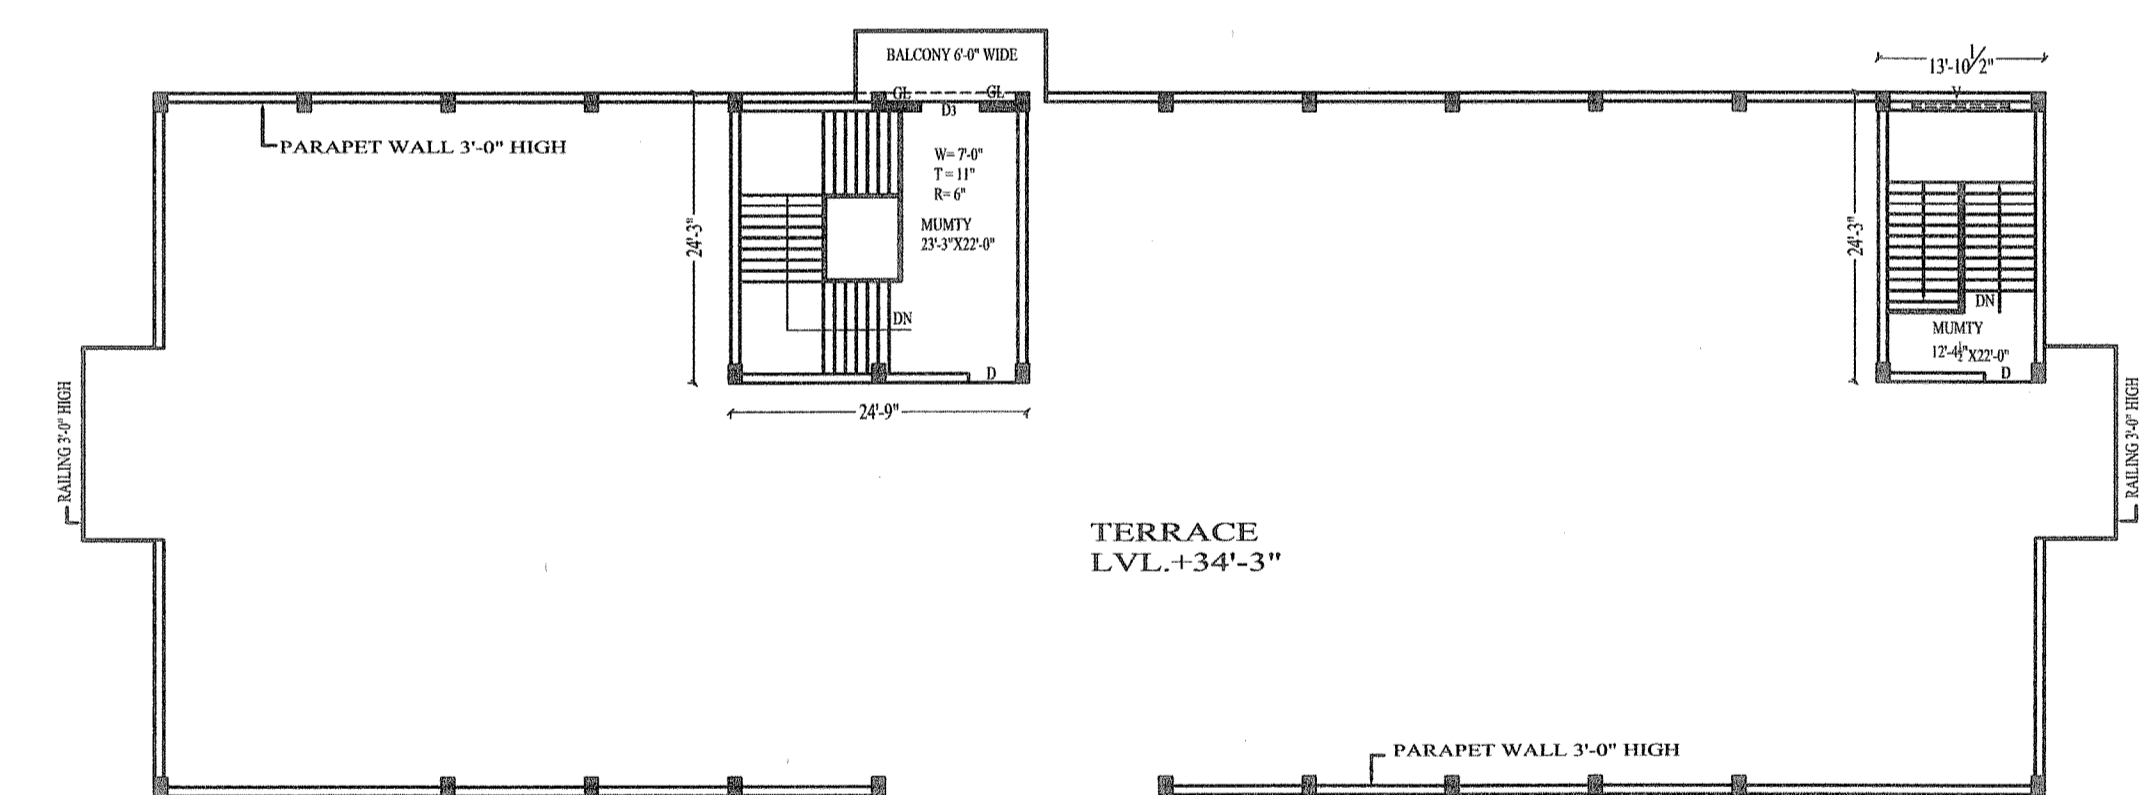

TERRACE PLAN

BUILDING PLAN OF COLLEGE OF EDUCATION FOR WOMEN
 OWNER :- D. H. LAWRENCE MEMORIAL EDUCATION SOCIETY JHAJJAR
 SITUATED AT JHAJJAR-ROHTAK ROAD, JHAJJAR

(Signature)
 President
 D. H. Lawrence Memorial
 Edu. Socy. Jhajjar

SIGN. OF AUTH. SIGNATORY

(Signature)
 Dr. R. D. PUNIA
 O.E. (Fron) Civil Engg. Chartered Engineer
 I.C.E. (S) 1981 No. 55/2012
 449/6, Bahadurgarh (Jhajjar)



SIGN. OF ARCHITECT

AGRICULTURE LAND UP TO 100 MTRS.

REVENU KATCHA RASTA 16'-0" WIDE

TO ROHTAK

SITE PLAN

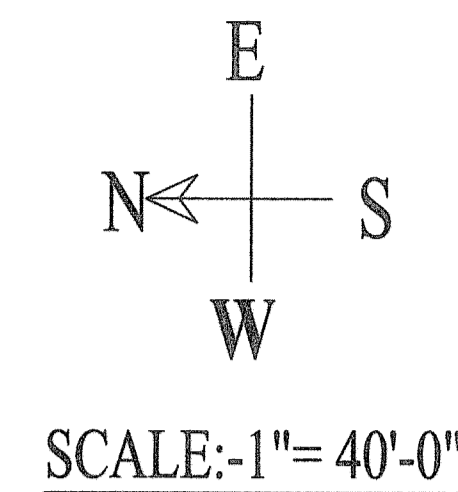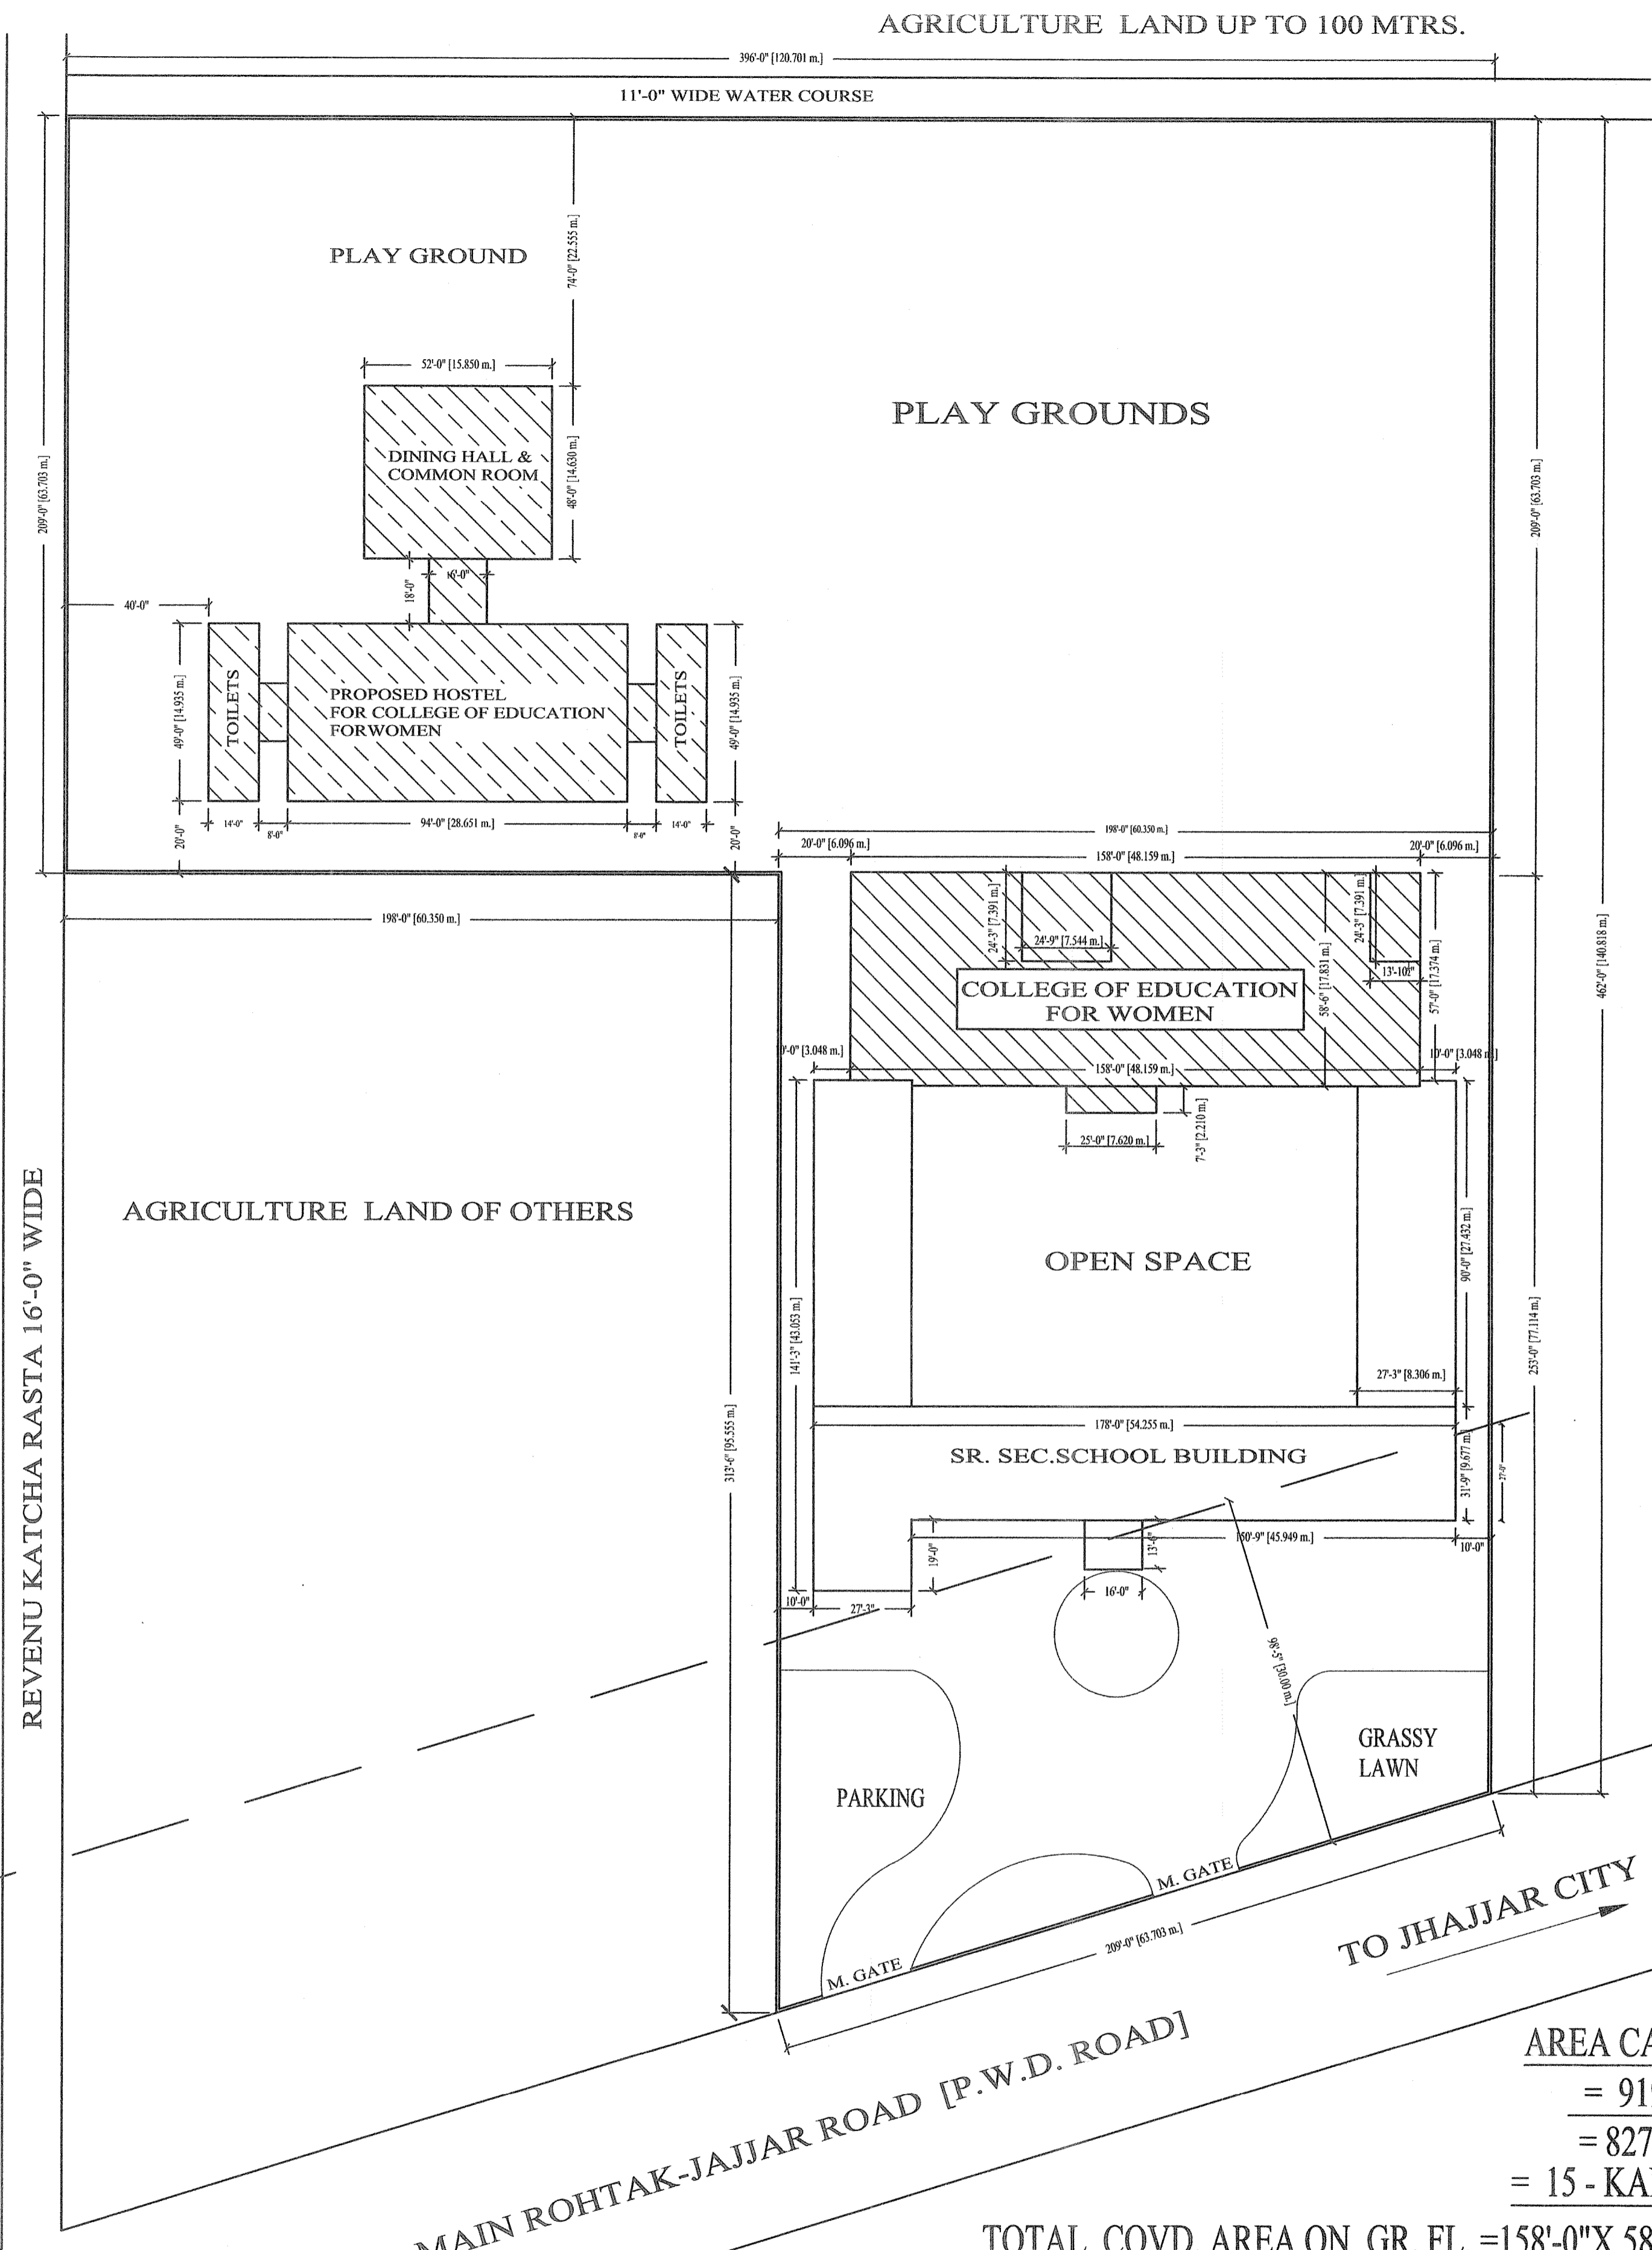

AGRICULTURE LAND UP TO 100 MTRS.

AREA CALCULATION:-
 = 9196.00 SQ. YDS.
 = 82764.00 SQ. FTS.
 = 15 - KANAL, 04-MARLA

TOTAL COVD. AREA ON GR. FL. = 158'-0" X 58'-6" = 9243.00 SFT.
 (COLLEGE OF EDUCATION ONLY) = 25'-0" X 7'-3" = 181.25 SFT.
 = 16'-0" X 6'-0" X 2 = 192.00 SFT.
 = 16'-0" X 5'-3" = 84.00 SFT.
 TOTAL = 9700.25 SFT.
 TOTAL COVD. AREA ON F. FL. = SAME AS GR. FL. = 9700.25 SFT.
 TOTAL COVD. AREA ON GR. FLOOR & F. FLOOR = 19400.50 SFT.